


PLAN URBANISTIC
de DETALIU

PANTELIMON, strada NEREI F.N., judetul ILFOV
N.C. 122043, C.F. 122043 PANTELIMON


3. REGLEMENTARI

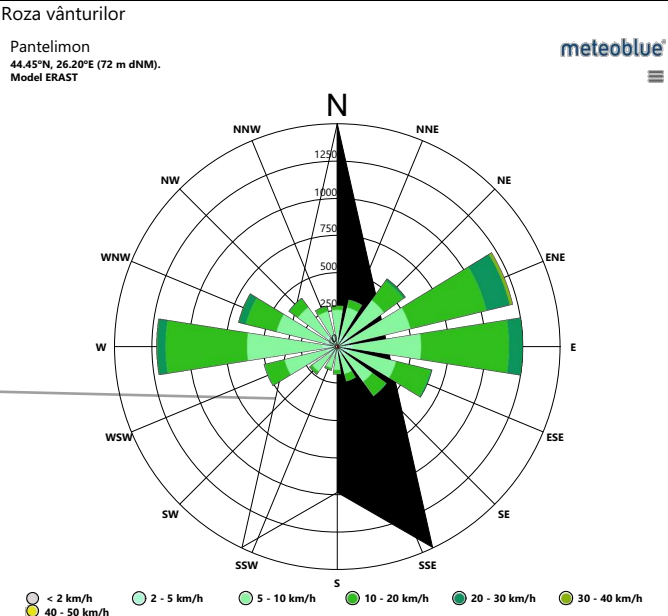

INCADRARE IN DOCUMENTATII DE URBANISM APROBATE
UTR LP - functiuni mixte, institutii, servicii si echipamente publice, comert, depozitare, industrie, locuire

POT_{MAXIM} = **35%**
CUT_{MAXIM} P+1+M = **1.35m²ADC/m²TEREN**

IMOBIL C.F. 122043 - INDICATORI EXISTENTI:
S_{TEREN} = **307m²**
POT_{EXISTENT} = **0%**
CUT_{EXISTENT} = **0m²ADC/m²TEREN**

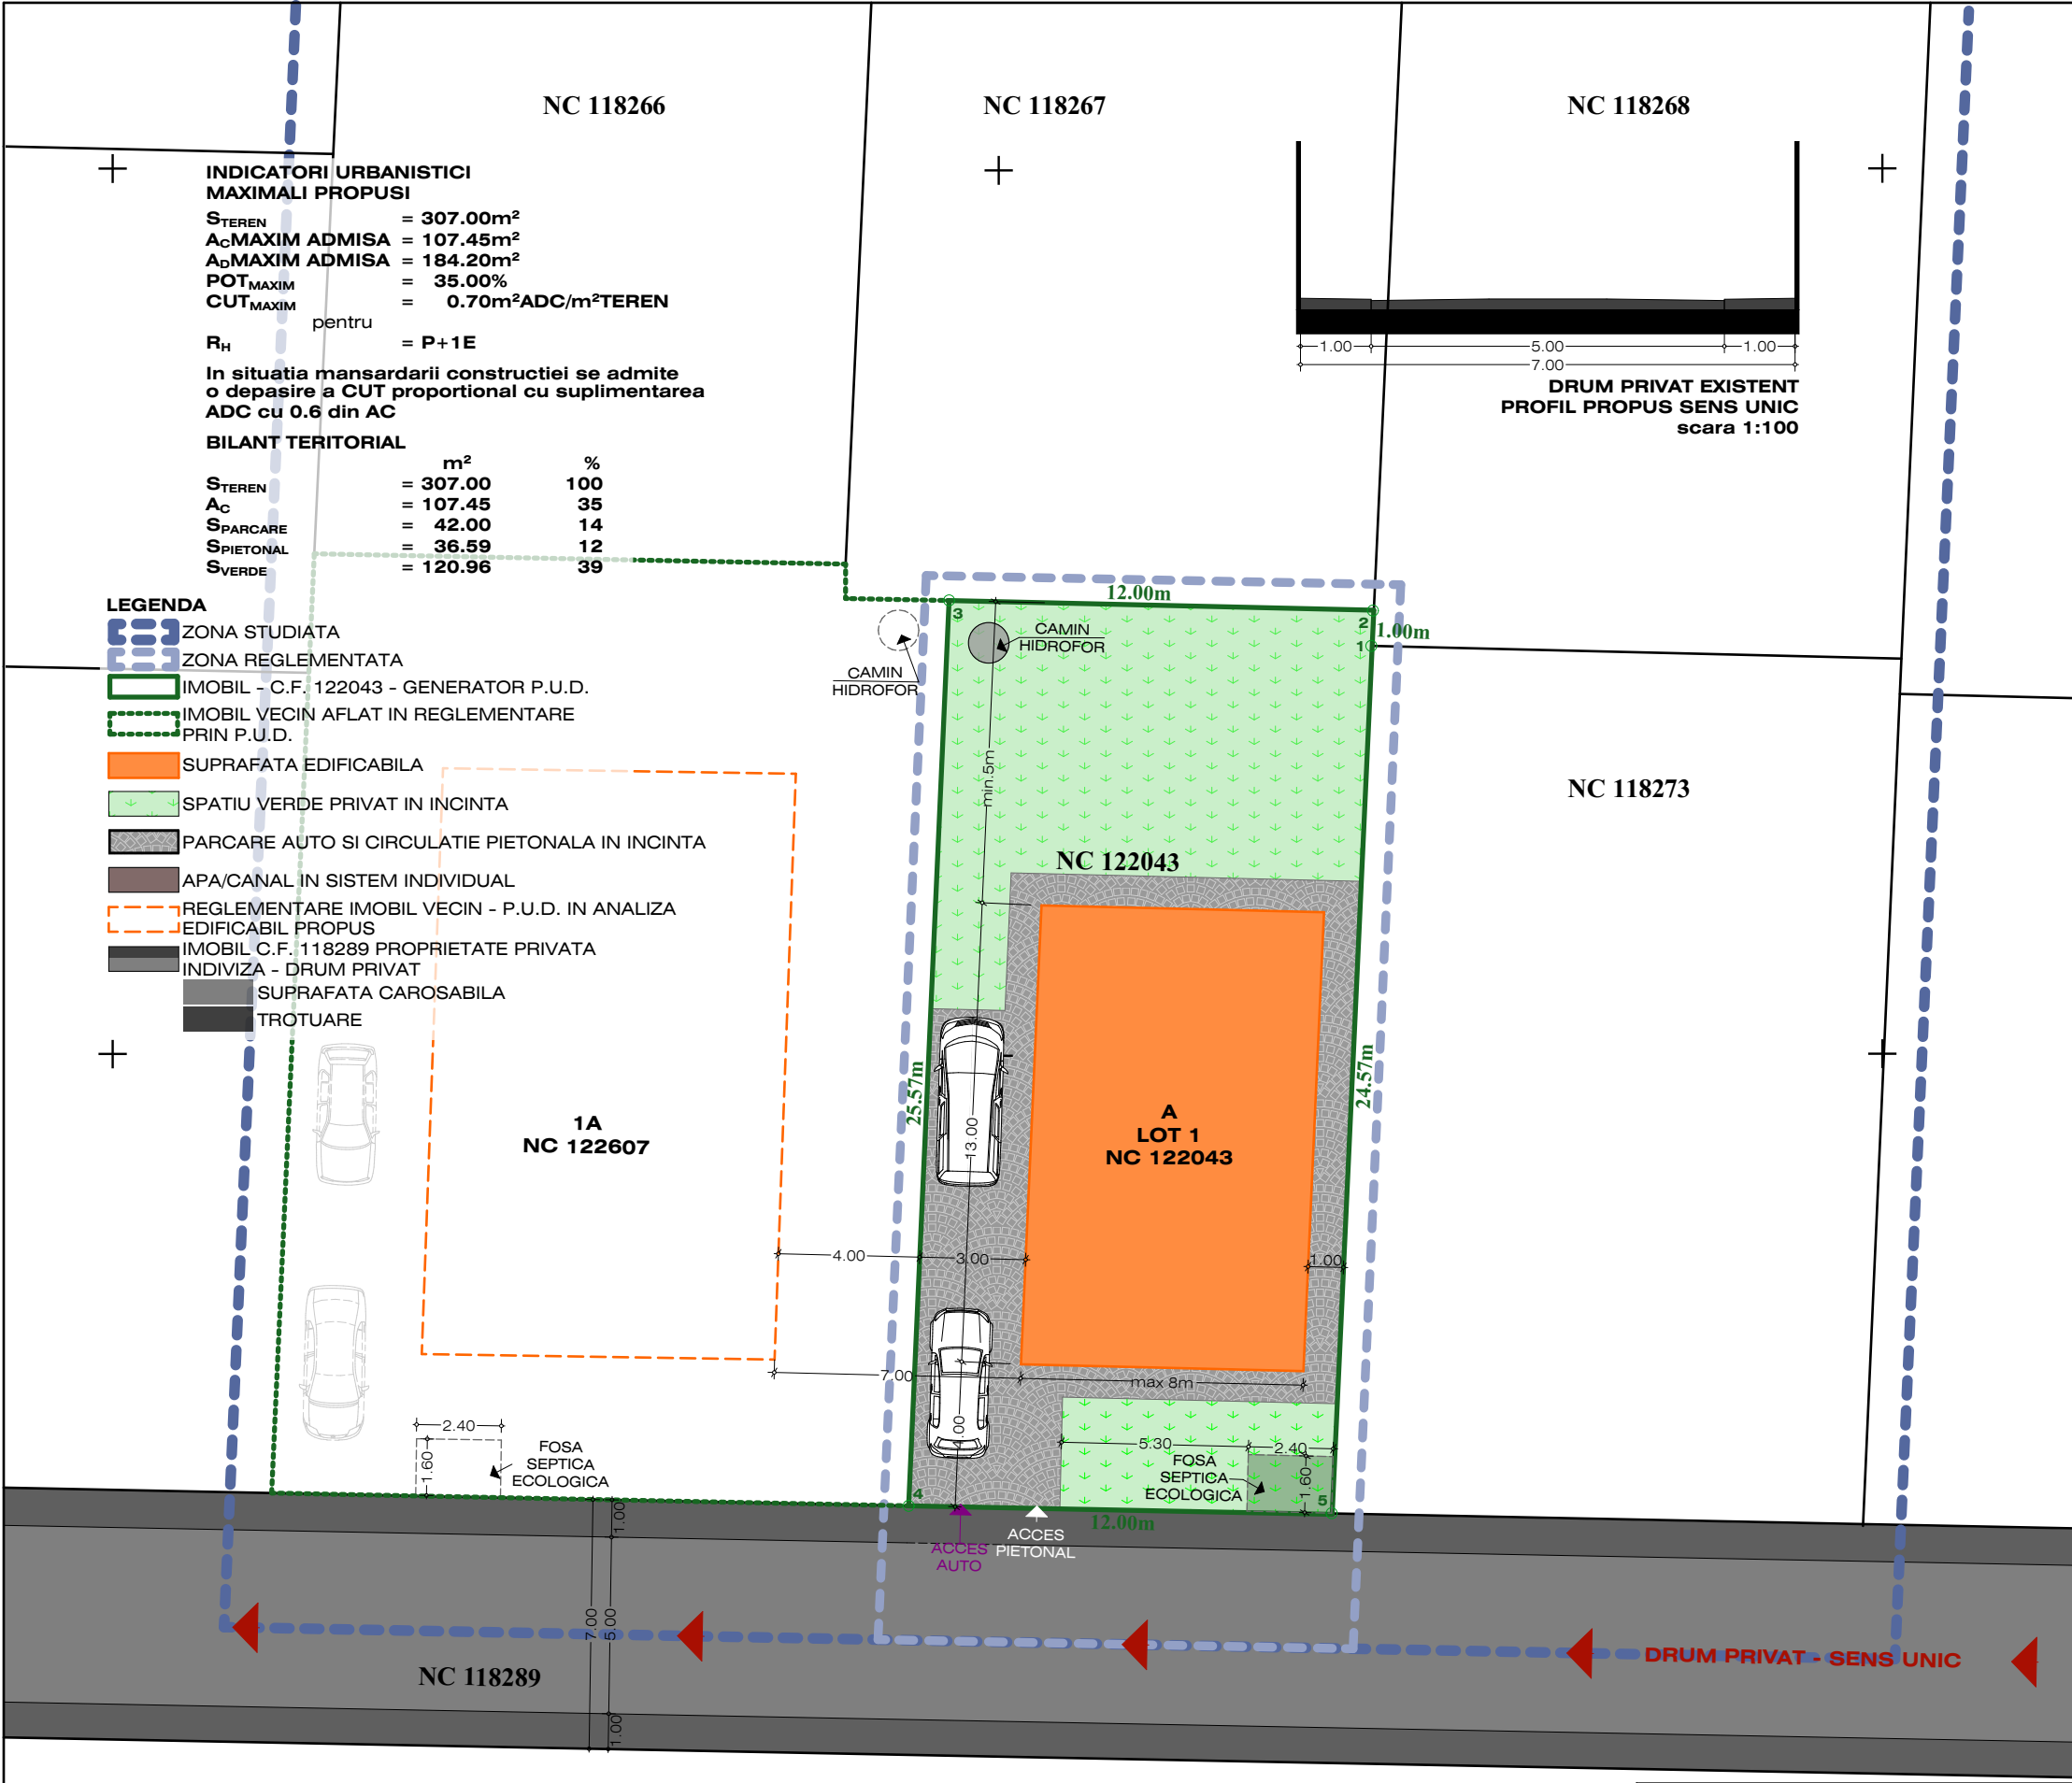

 ALVALDI GRAPHICS R.C.J23/5142/2020/C.U.I.36166684/2016 Jilava-Ilfov, sos. Giurgiului 76A			BENEFICIAR: PETRE Raul-Florin si PETRE Daniela-Madalina		PROIECT NR. 3U/2024
			ADRESA LUCRARE: oras PANTELIMON, strada NEREI F.N. N.C. 122043 C.F. 122043 PANTELIMON		
			SCARA 1:200	TITLU PROIECT: Construire locuinta unifamiliala cu regim de inaltime P+POD _{MANSARDABIL}	FAZA P.U.D.
FUNCTIE	NUME	SEMNATURA			
Sef Proiect	arh. GABRIELA BALANESCU				
Proiectat	arh. GABRIELA BALANESCU				
Desenat	arh. GABRIELA BALANESCU				